


PARALLEL PARKING STUDY

job no. 043r
drawn by DRH
date APRIL 7 2011

1" IF DIFFERENT THAN 1" SCALE ACCORDINGLY

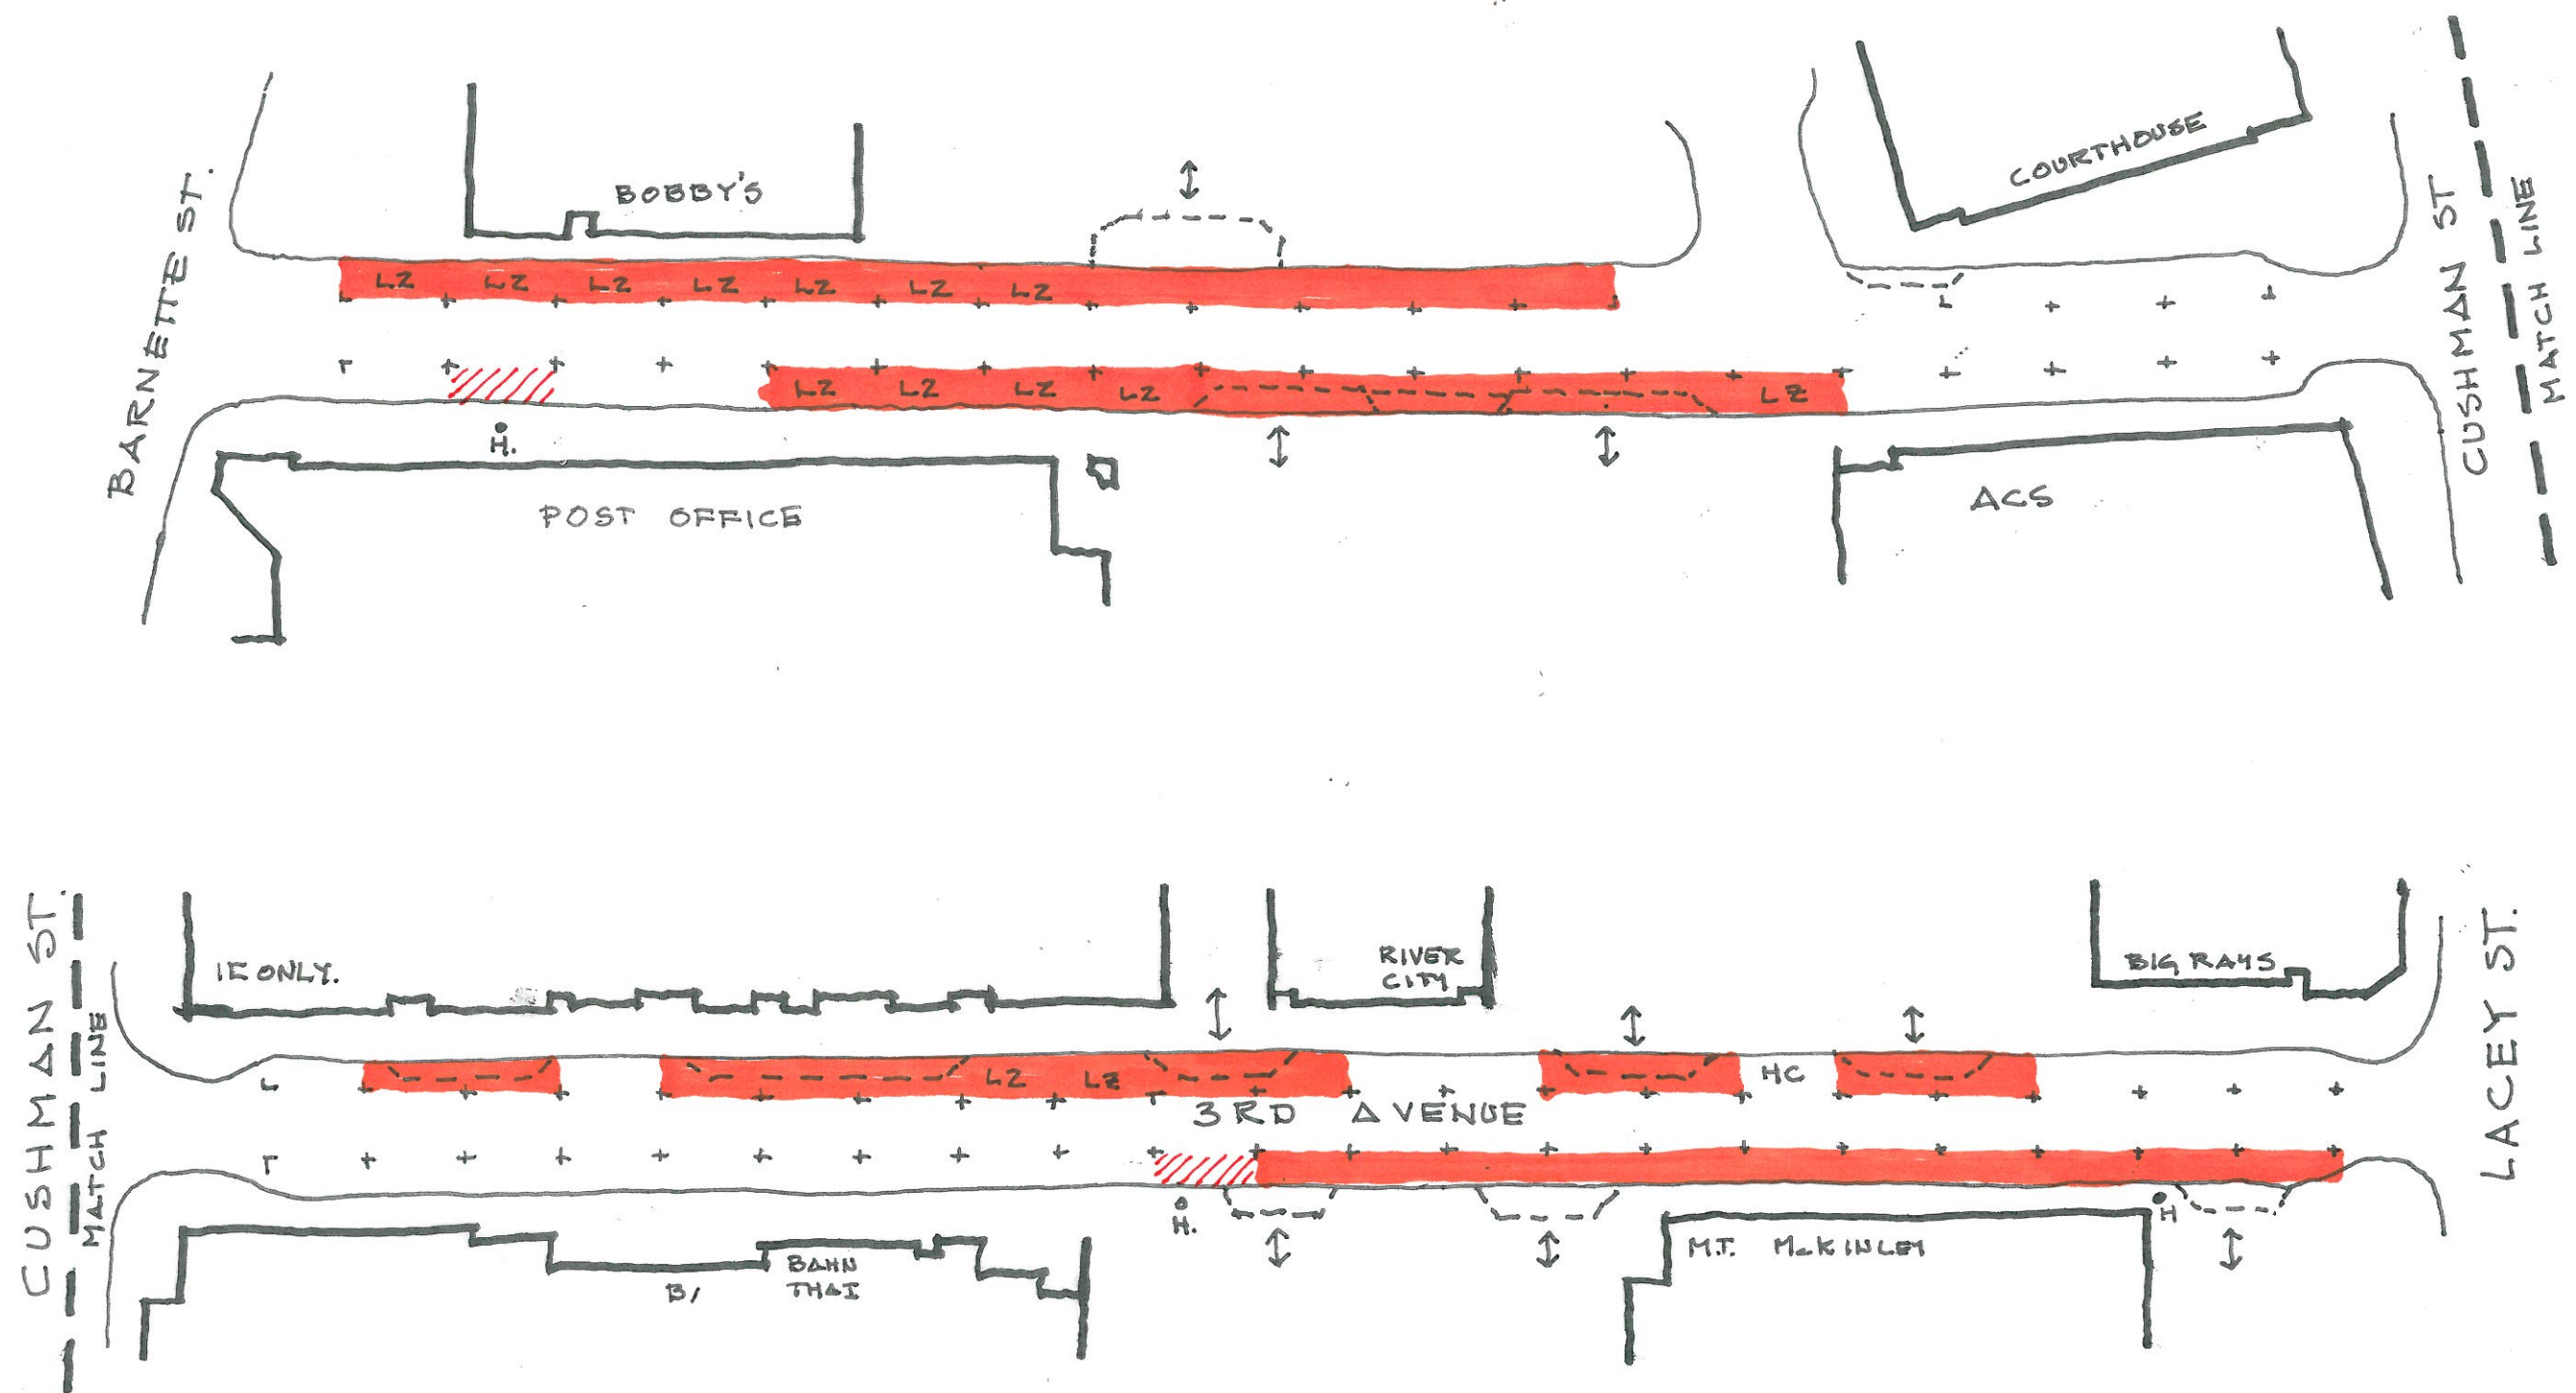

LEGEND:

+	+	27 EXISTING	LZ	LOADING ZONE
[Red Shaded Area]		48 POTENTIAL		
•	H	HYDRANT	H.C.	ACCESSIBLE PARKING

